


HORISO EVB 100 AK-S

TOP FIX Horiso PELMET

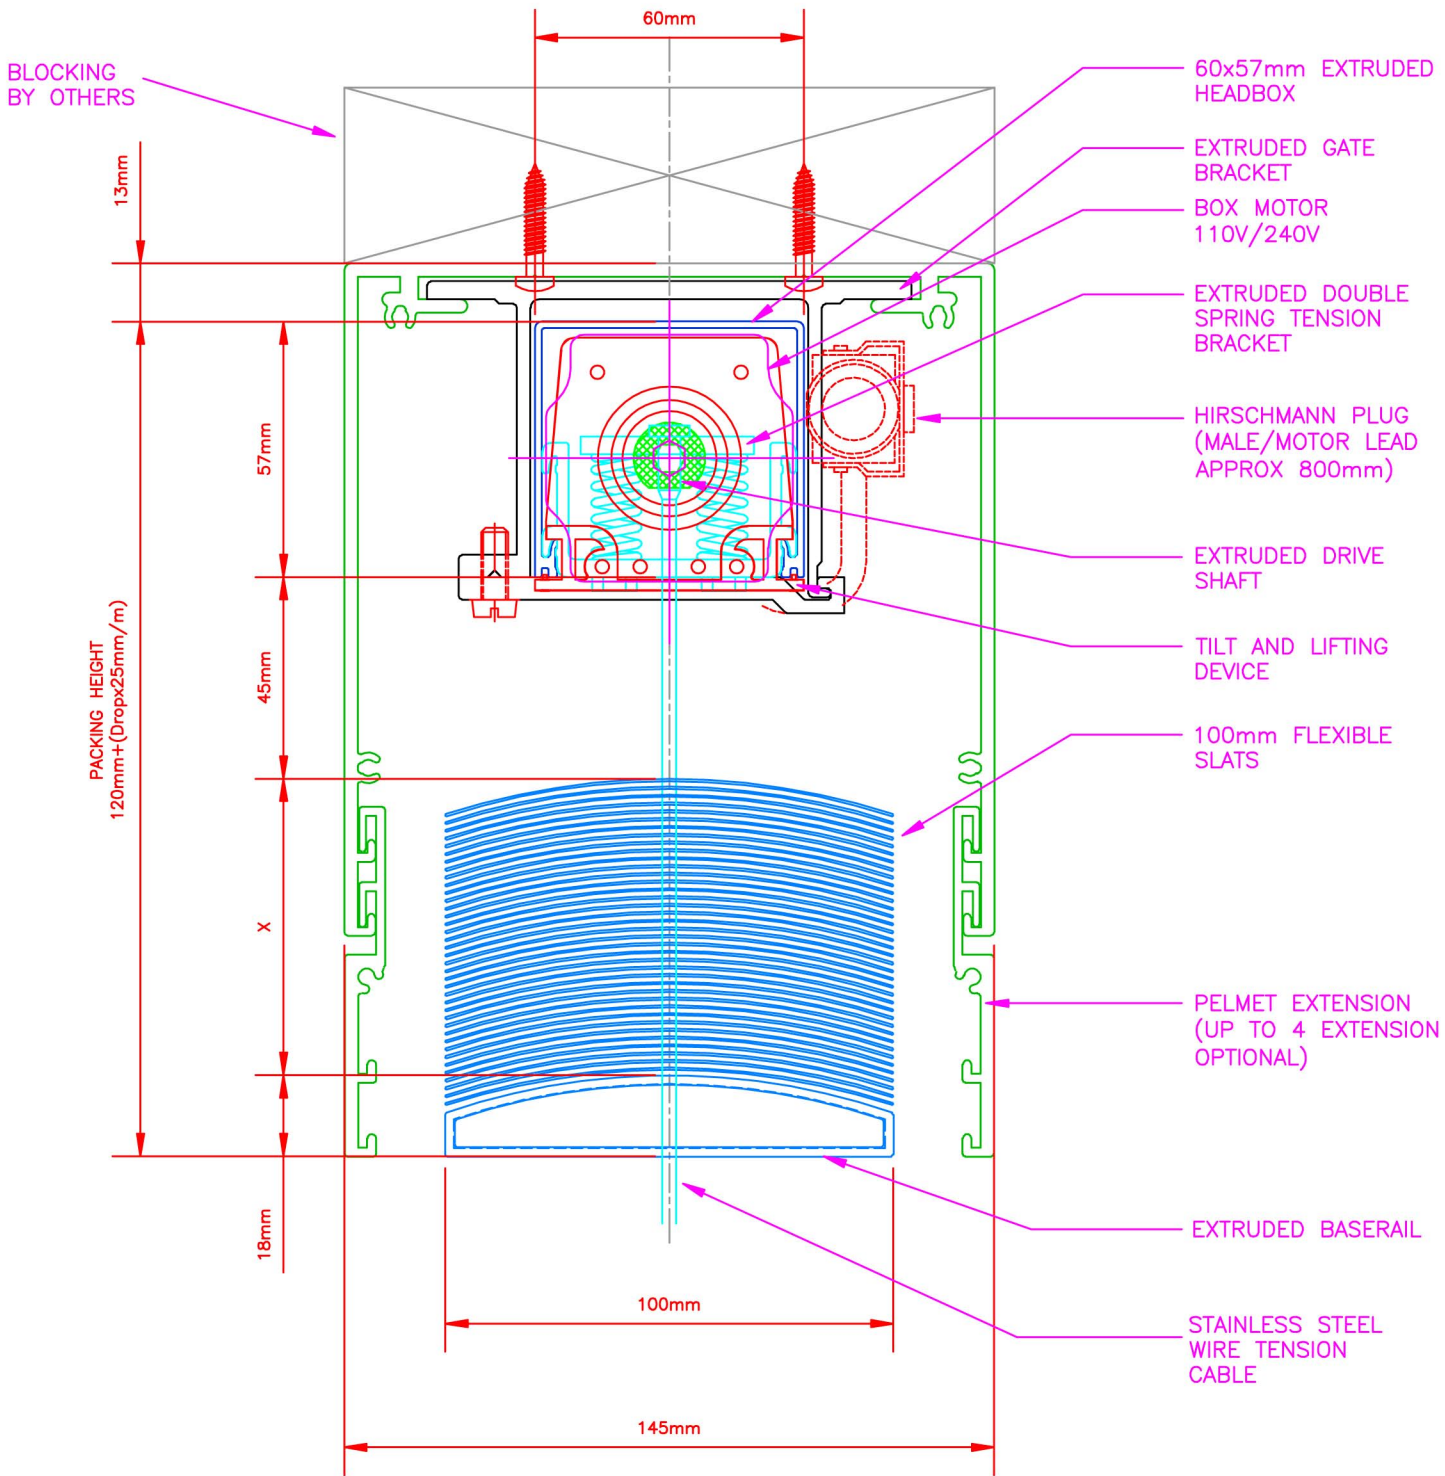

INSATALLATION CONDITION: TOP FIX Horiso PELMET				BLIND TYPE Horiso EVB 100 AK-S		horiso [®]		www.horiso.com.au
---	--	--	--	-----------------------------------	--	----------------------------	--	-------------------

REV	DESCRIPTION	DATE	APPROVED
A	INITIAL DRAWING	07/02/12	NK
B	CABLE MATERIAL UPDATE	16/01/14	NK

DRAWN: SHUANG XU			
---------------------	--	--	--

22 - 26 Myrtle Street
Marrickville NSW 2204

APPROVED SIGNATURE

SIZE:	FSCM NO:	DWG NO:	REV B
SCALE:	DATE:	SHEET	

20120207-2-2
16/01/14

T: (61 2) 8755 4500
F: (61 2) 8755 4555