


HORISO EVB 100 N

TOP FIX POCKET

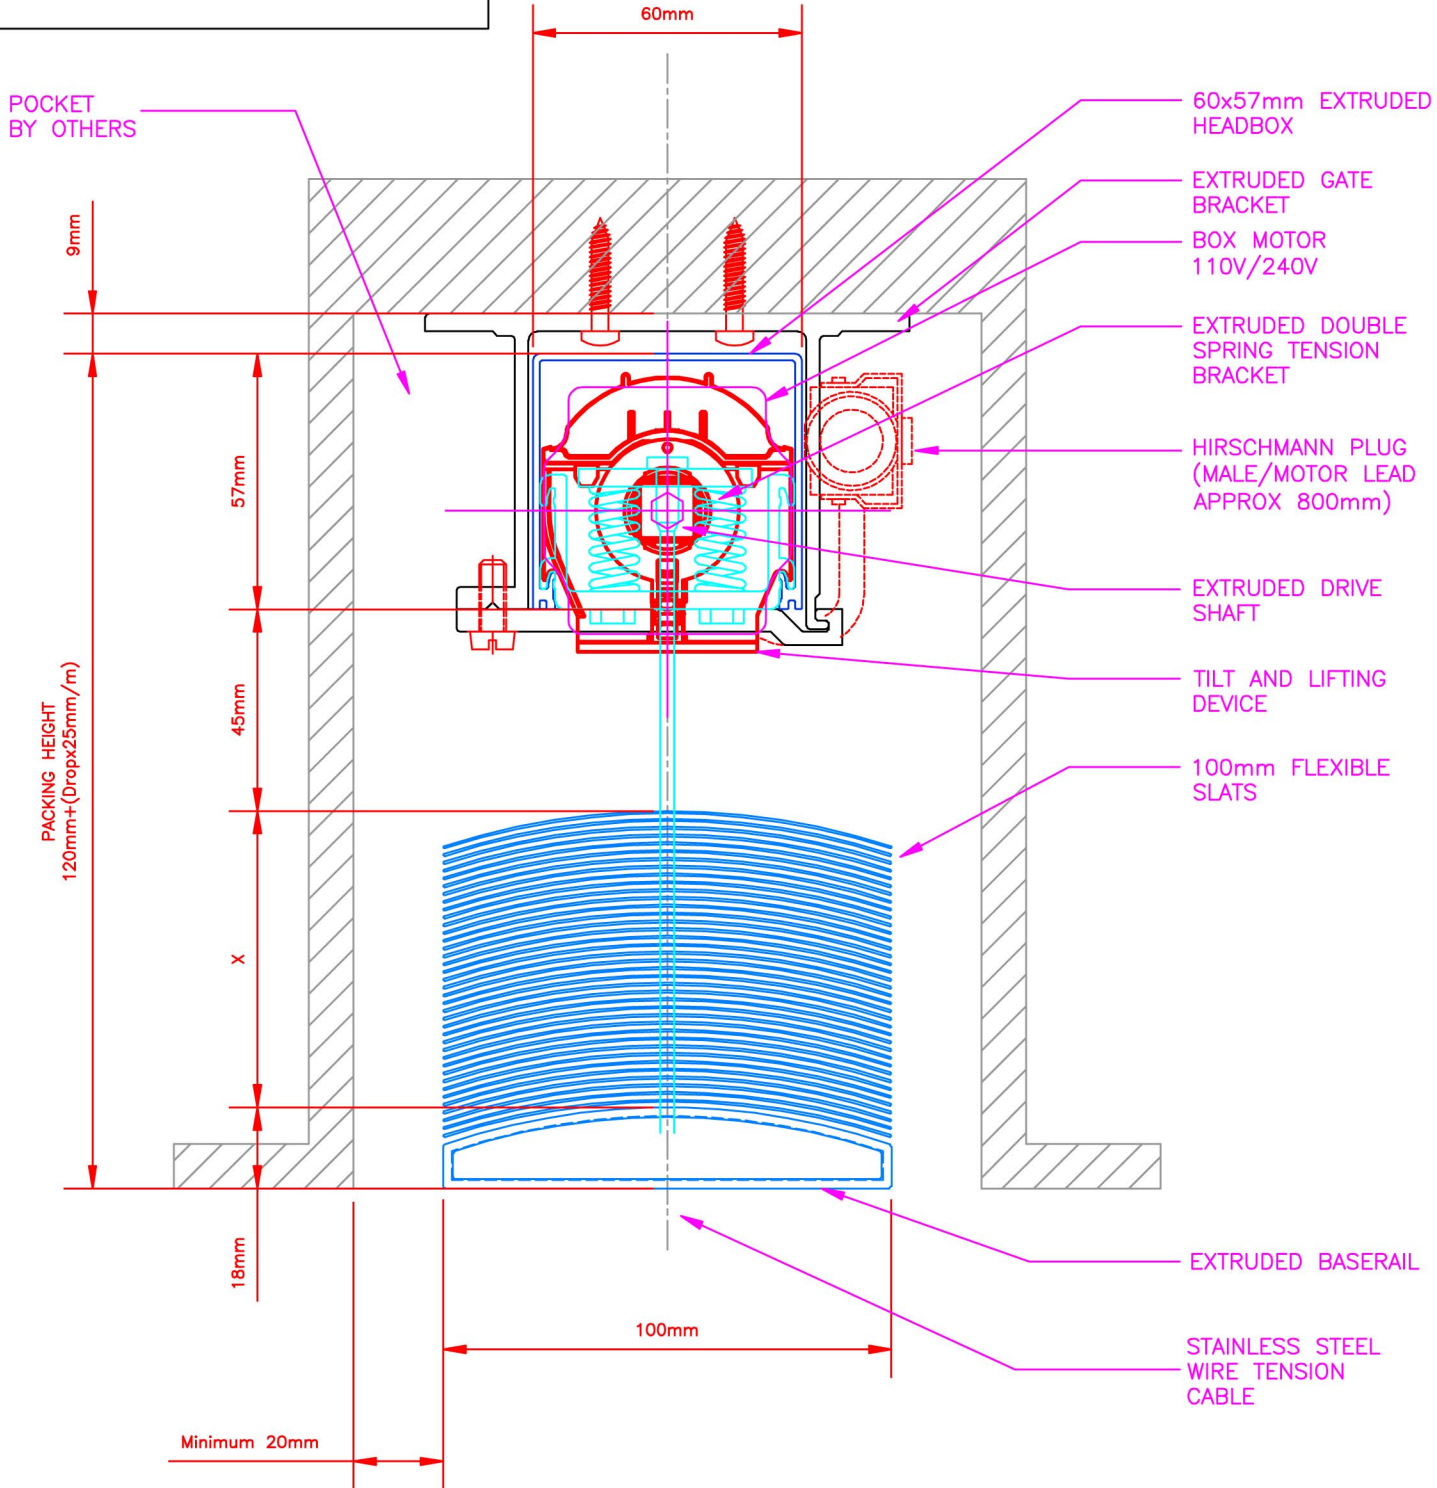

INSATALLATION CONDITION: TOP FIX POCKET				BLIND TYPE Horiso EVB 100 N		horiso [®]		www.horiso.com.au	
REV	DESCRIPTION	DATE	APPROVED	DRAWN: SHUANG XU		22 - 26 Myrtle Street Marrickville NSW 2204		APPROVED SIGNATURE	
A	INITIAL DRAWING	09/02/12	NK						
B	CABLE MATERIAL UPDATE	16/01/14	NK						
SIZE:		FSCM NO:	DWG NO:	20120209-2-1		REV B		T: (61 2) 8755 4500	
SCALE:		DATE:		16/01/14		SHEET		F: (61 2) 8755 4555	