


# HORISO EVB 80 AK-S

TOP FIX Horiso PELMET

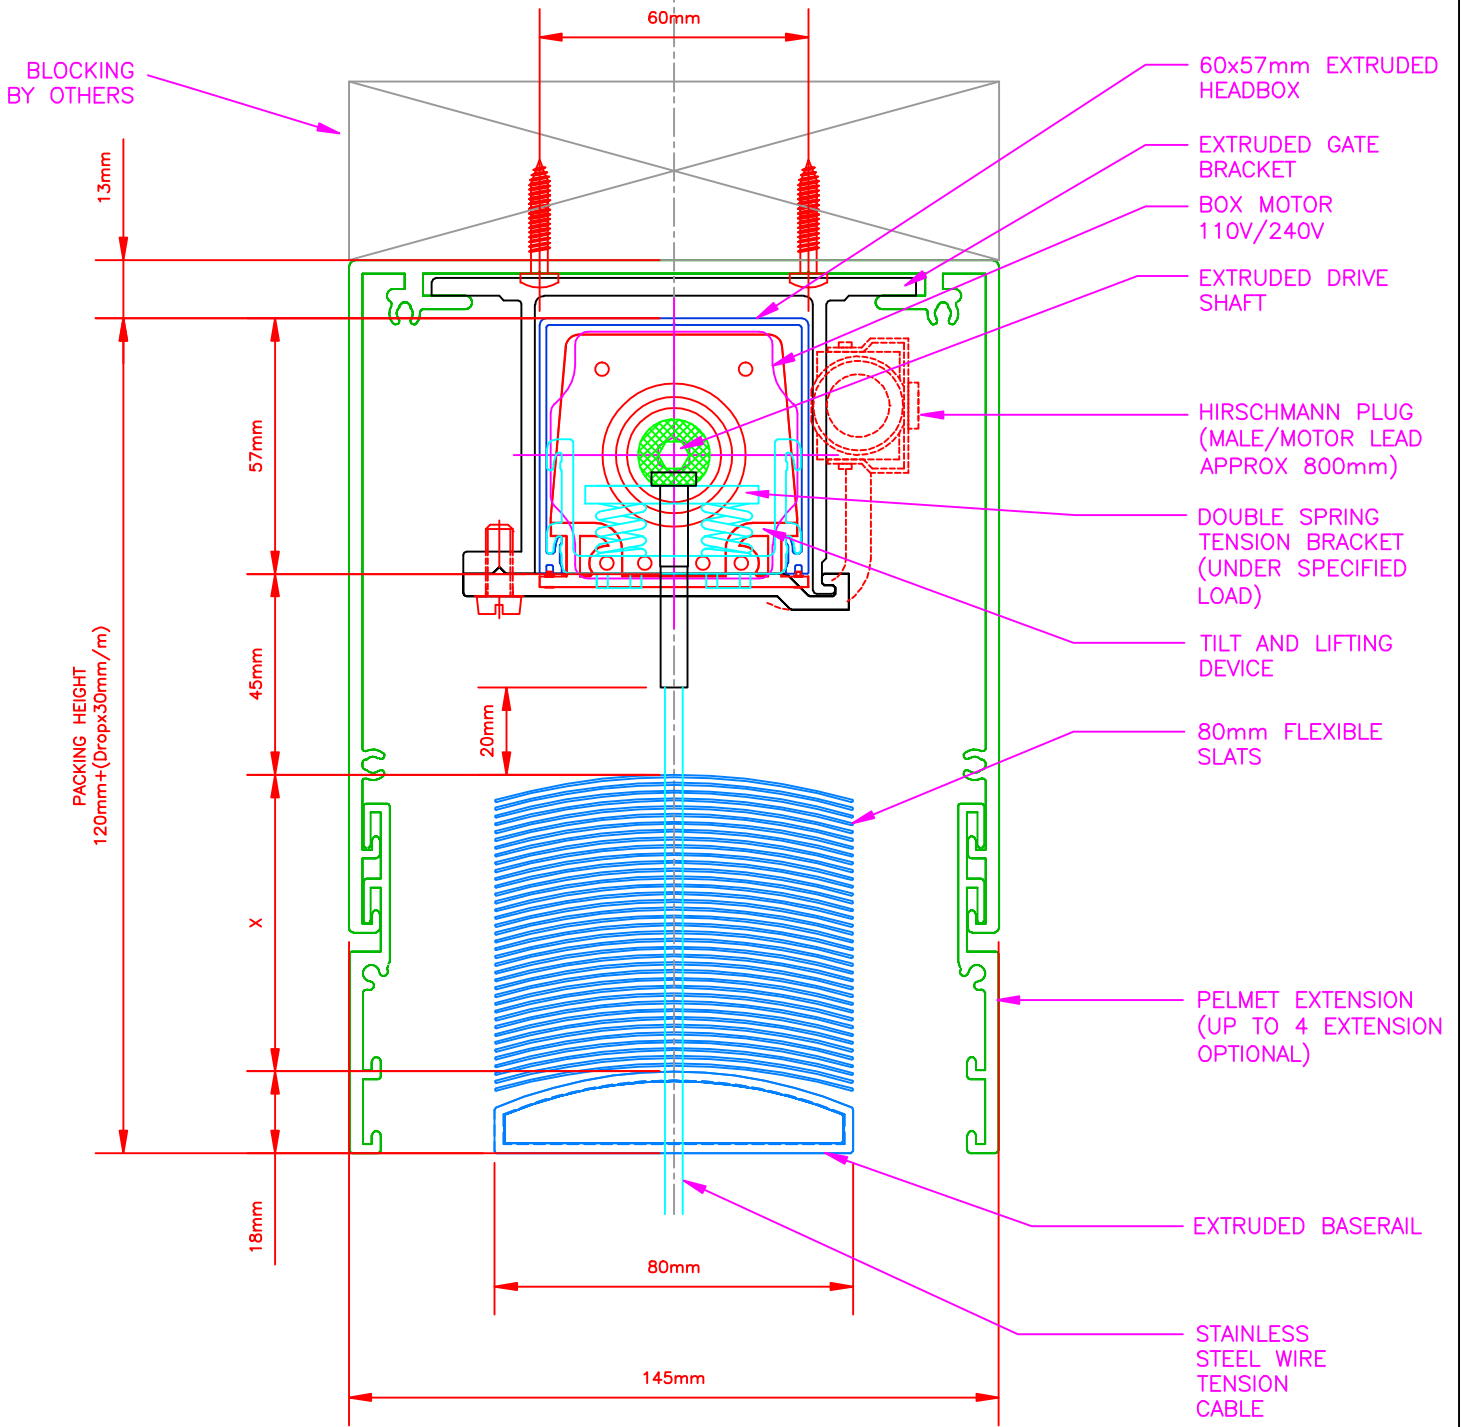

INSATALLATION CONDITION: TOP FIX Horiso PELMET				BLIND TYPE Horiso EVB 80 AK-S		<b>horiso</b> www.horiso.com.au	
REV	DESCRIPTION	DATE	APPROVED	DRAWN: SHUANG XU		22 - 26 Myrtle Street Marrickville NSW 2204	
A	INITIAL DRAWING	08/02/12	NK			APPROVED SIGNATURE	
B	UNDER SPECIFIED LOAD	31/08/12	NK				
C	CABLE MATERIAL UPDATE	16/01/14	NK				
		SIZE:	FSCM No:	DWG No:	REV	T: (61 2) 8755 4500	
		SCALE:	DATE:	31/08/12	SHEET	F: (61 2) 8755 4555	