


HORISO EVB 80 N

FACE FIX Horiso PELMET

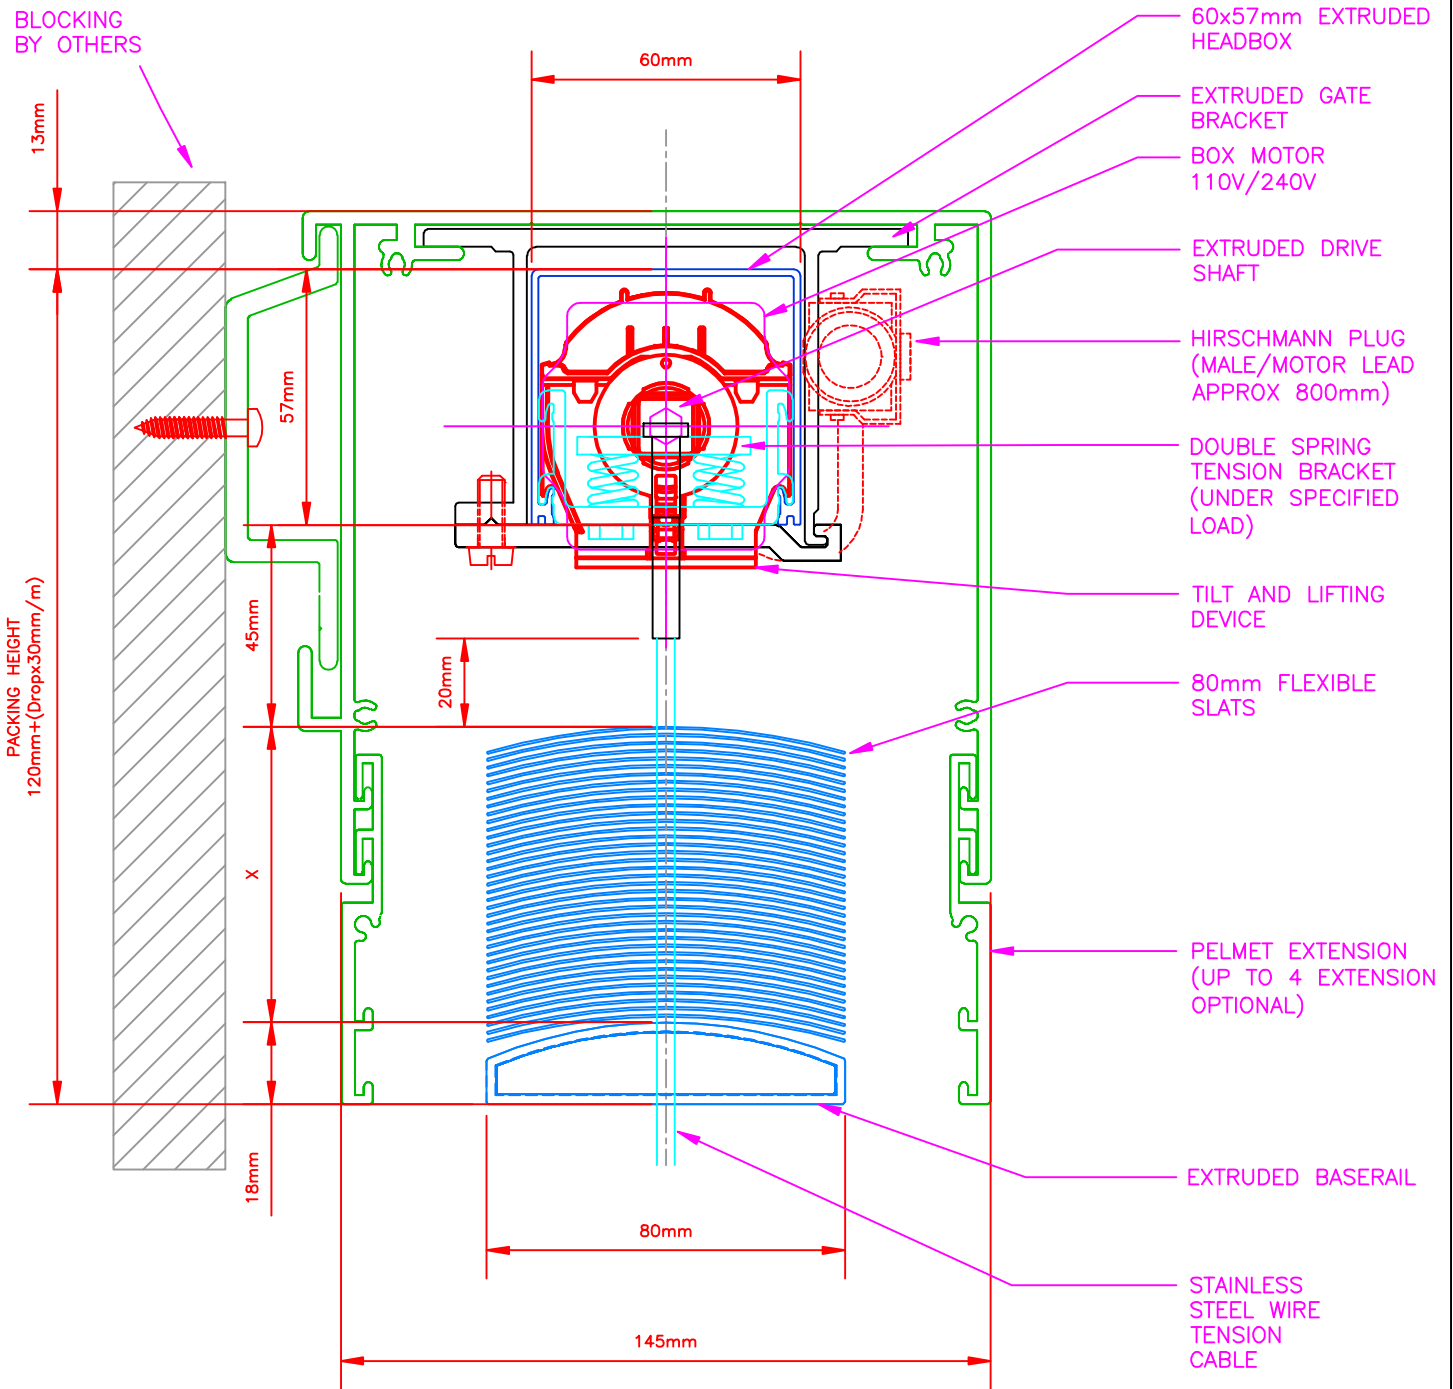

INSATALLATION CONDITION:
FACE FIX Horiso PELMET

BLIND TYPE
Horiso EVB 80 N

horiso

www.horiso.com.au

REV	DESCRIPTION	DATE	APPROVED
A	INITIAL DRAWING	20/02/12	NK
B	UNDER SPECIFIED LOAD	31/08/12	NK
C	CABLE MATERIAL UPDATE	16/01/14	NK

DRAWN: SHUANG XU			
SIZE:	FSCM No:	DWG No:	REV
		20120220-1-1	C
SCALE:	DATE:	SHEET	
	31/08/12		

22 - 26 Myrtle Street
Marrickville NSW 2204

APPROVED SIGNATURE

T: (61 2) 8755 4500
F: (61 2) 8755 4555